


**NORTH CENTRAL EXPRESSWAY  
U.S. HIGHWAY 75**  
(VARIABLE WIDTH R.O.W.)

**8A**  
**LOT 1D**  
**BLOCK 1/639**  
**GROSS AREA=109,634 sq. ft.**  
**2.5169 acres**  
**D.A.R.T.=3,750 sq. ft.**  
**0.086 acres**  
**STREET=10,300 sq. ft.**  
**0.237 acres**  
**STREET=3,404 sq. ft.**  
**0.078 acres**  
**SIDEWALK=578 sq. ft.**  
**0.013 acres**  
**NET=91,602 sq. ft.**  
**2.1029 acres**

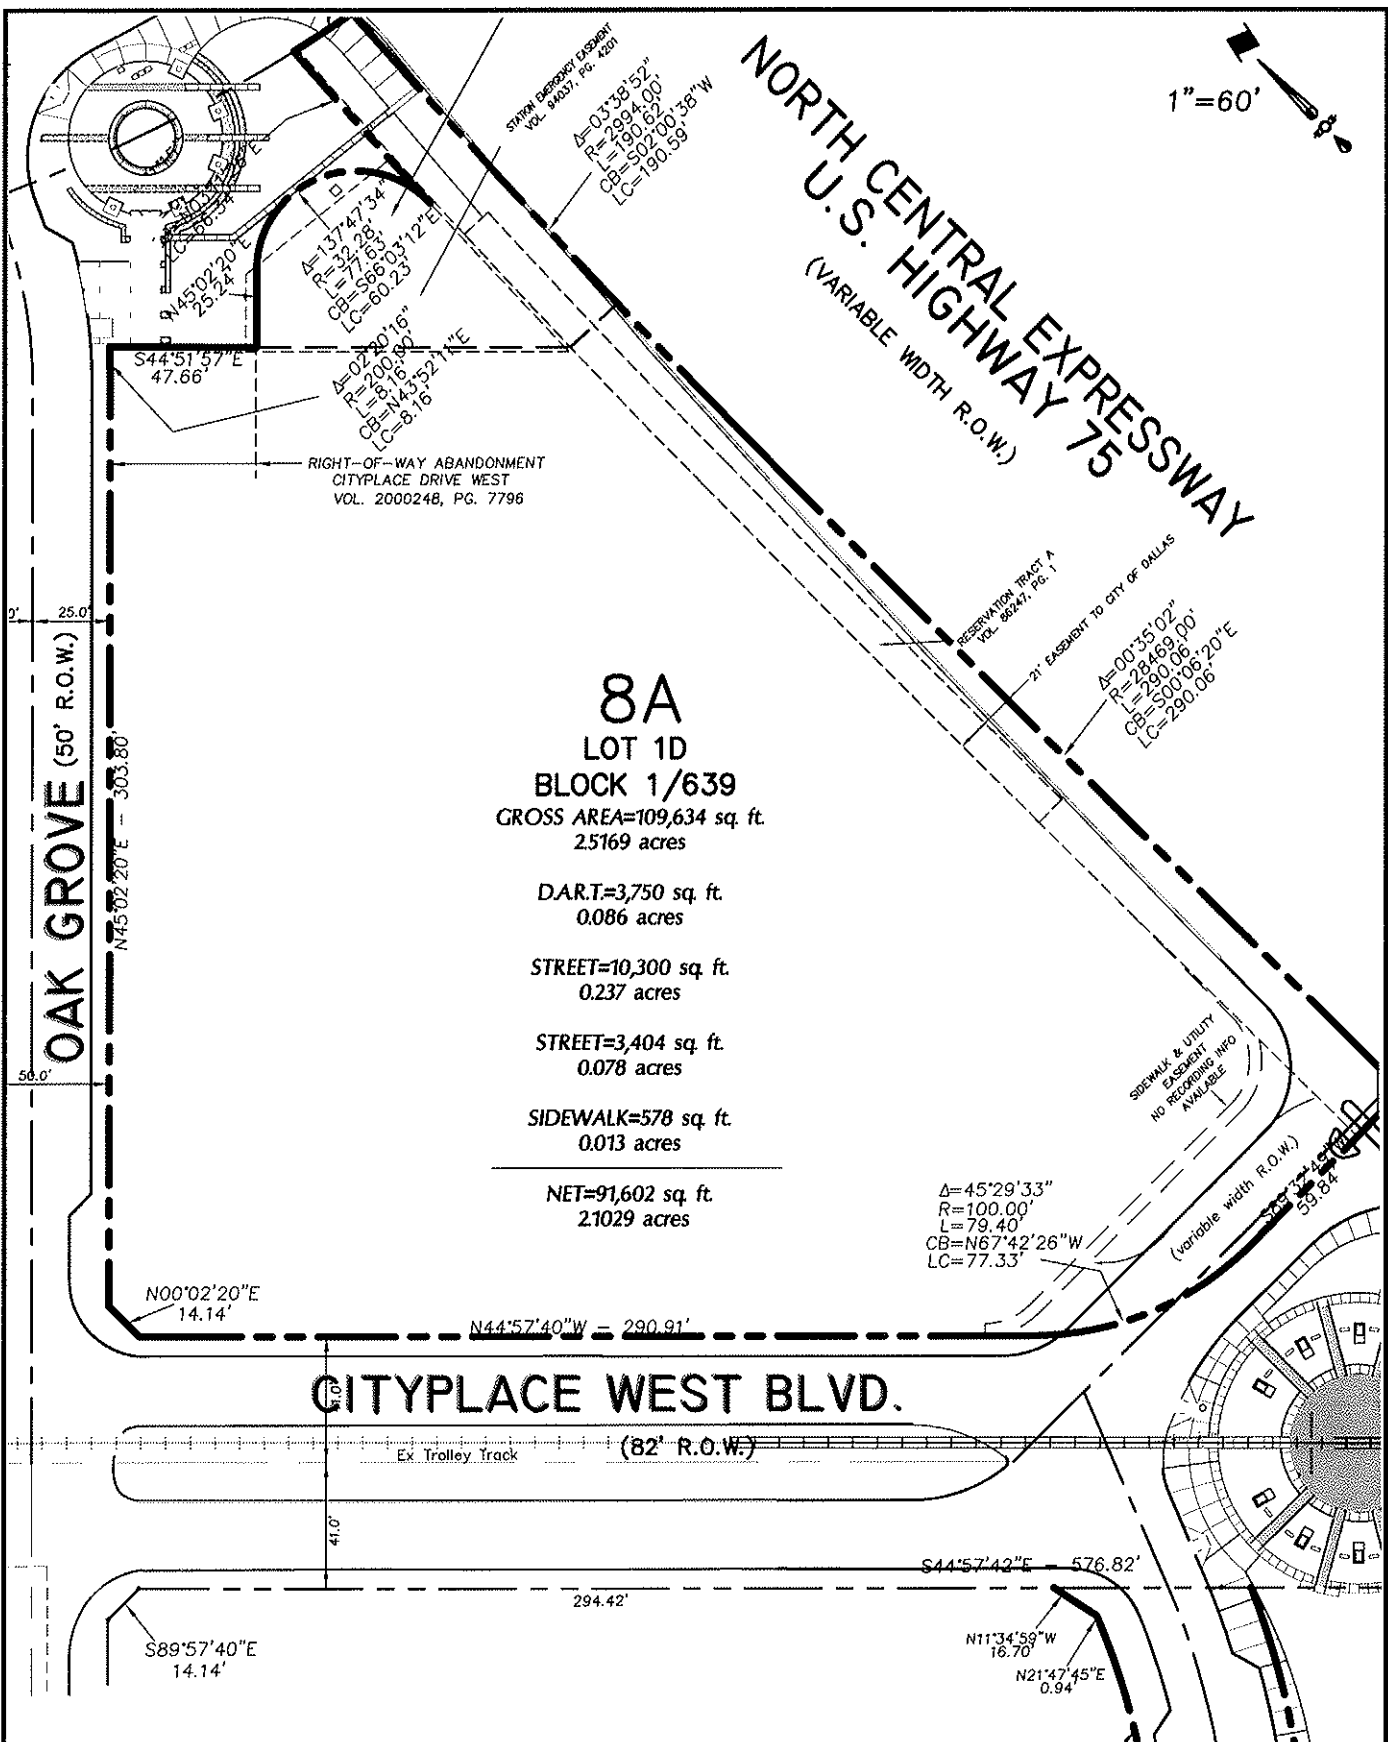

**B BROCKETTE · DAVIS · DRAKE , Inc.**  
**D consulting engineers**  
 Civil & Structural Engineering Surveying  
 4144 North Central Expressway, Suite 1100 Dallas, Texas 75204  
 (214) 824-3647, fax (214) 824-7064